





PARCELA 731/2 = cca 248 m²

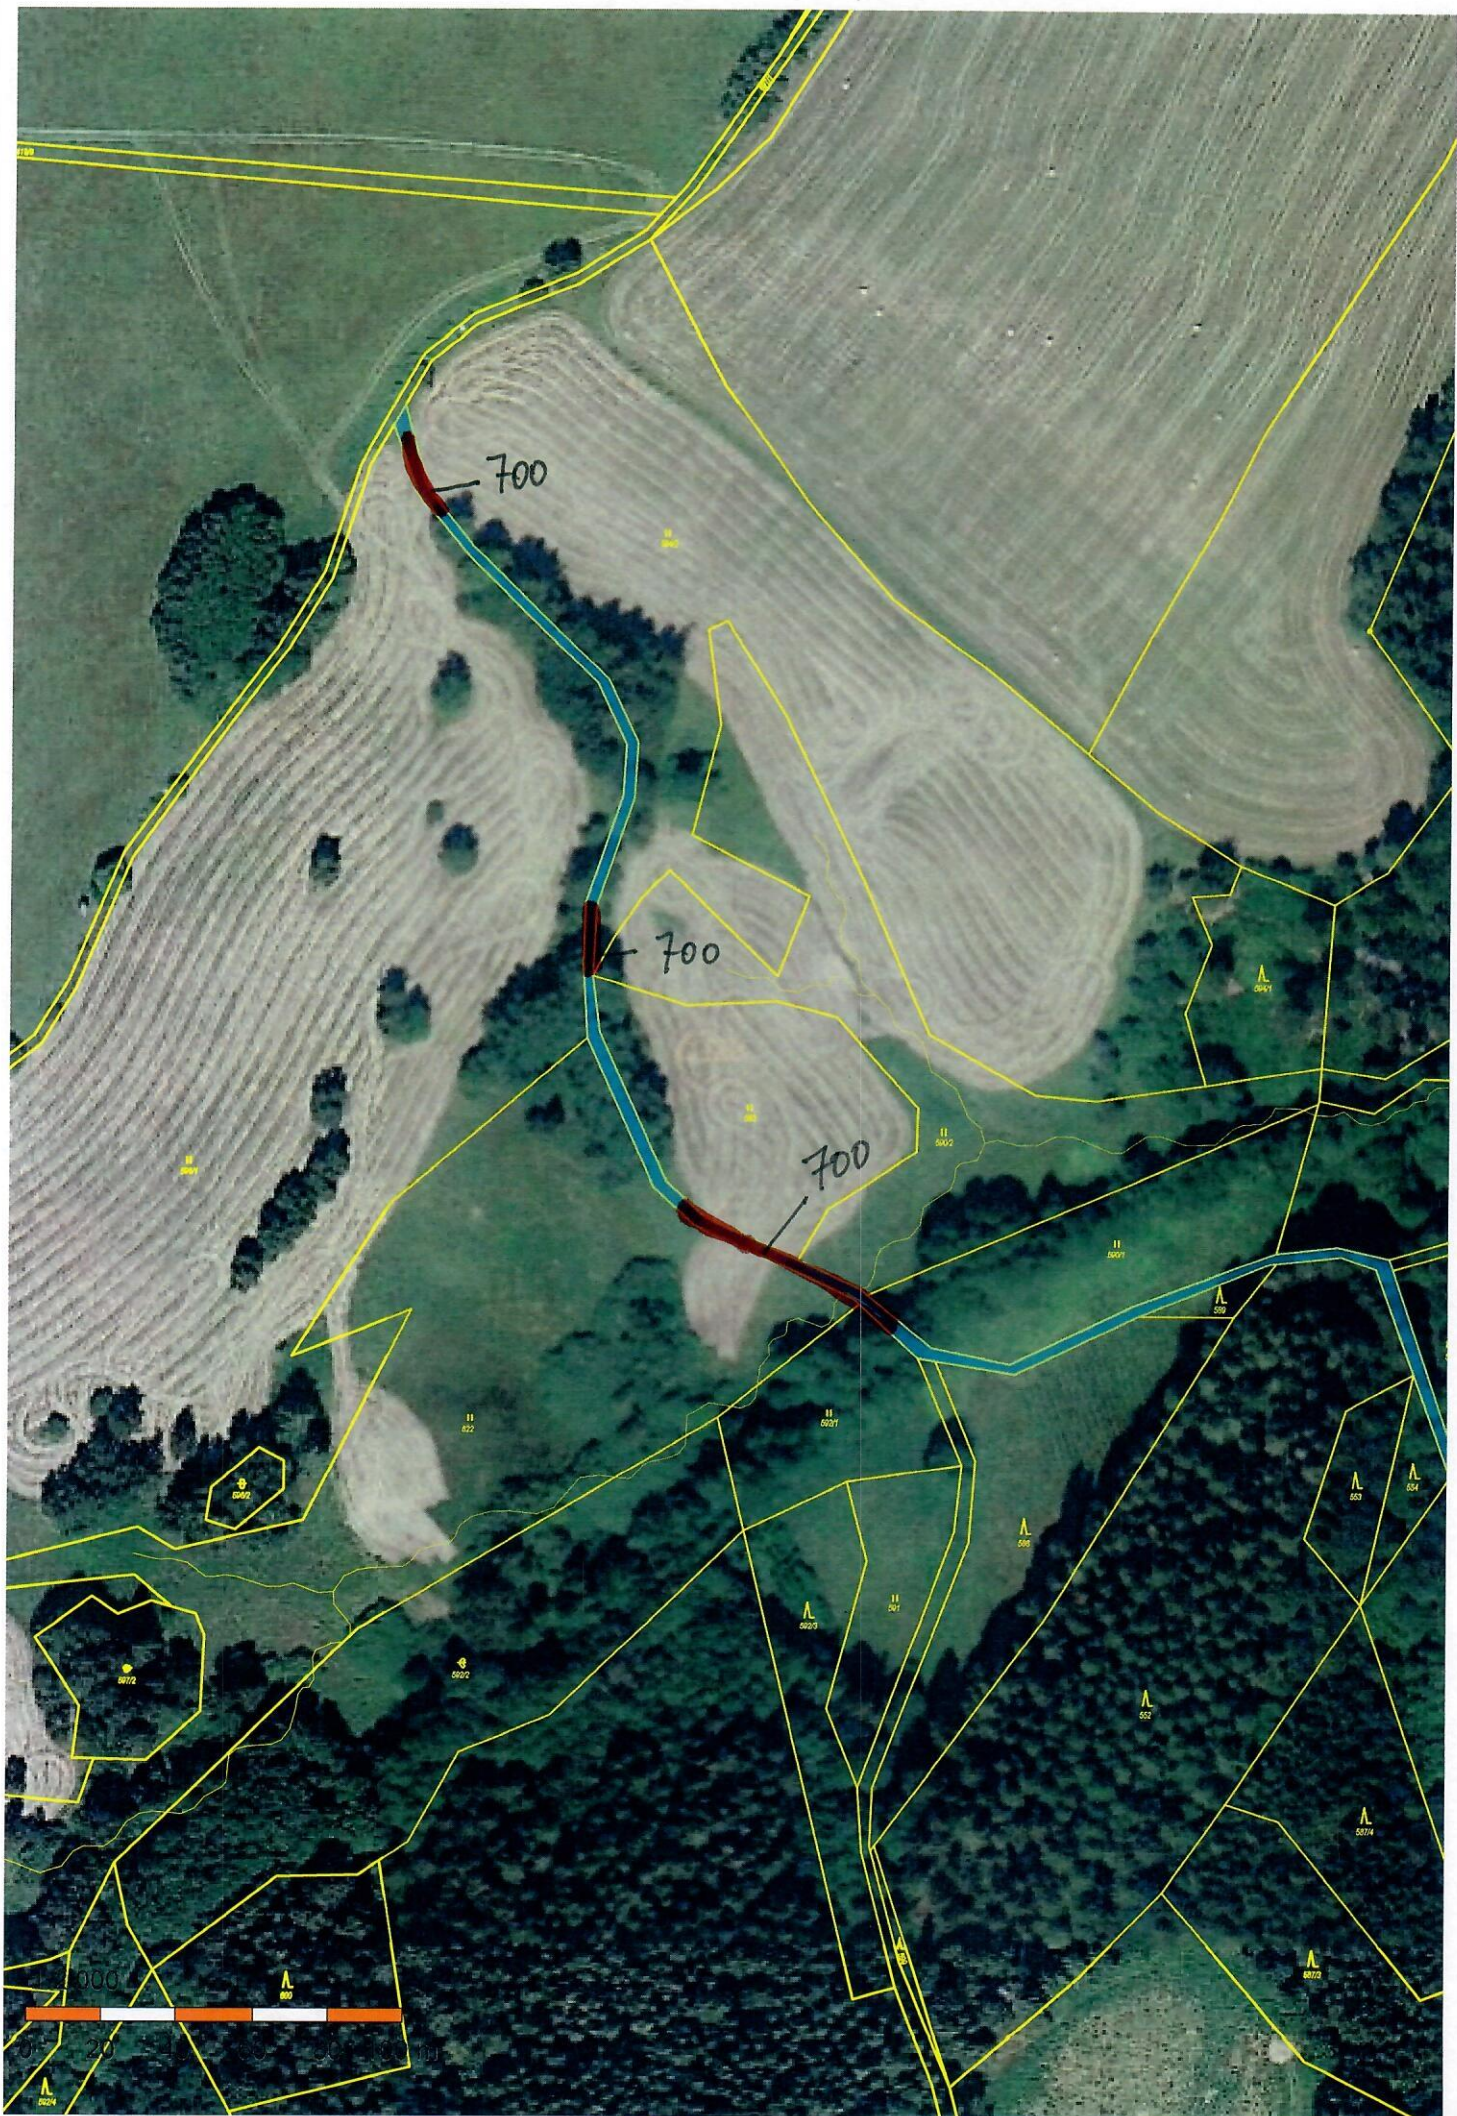

PARCELA @ 700 = 045T 009 385m²

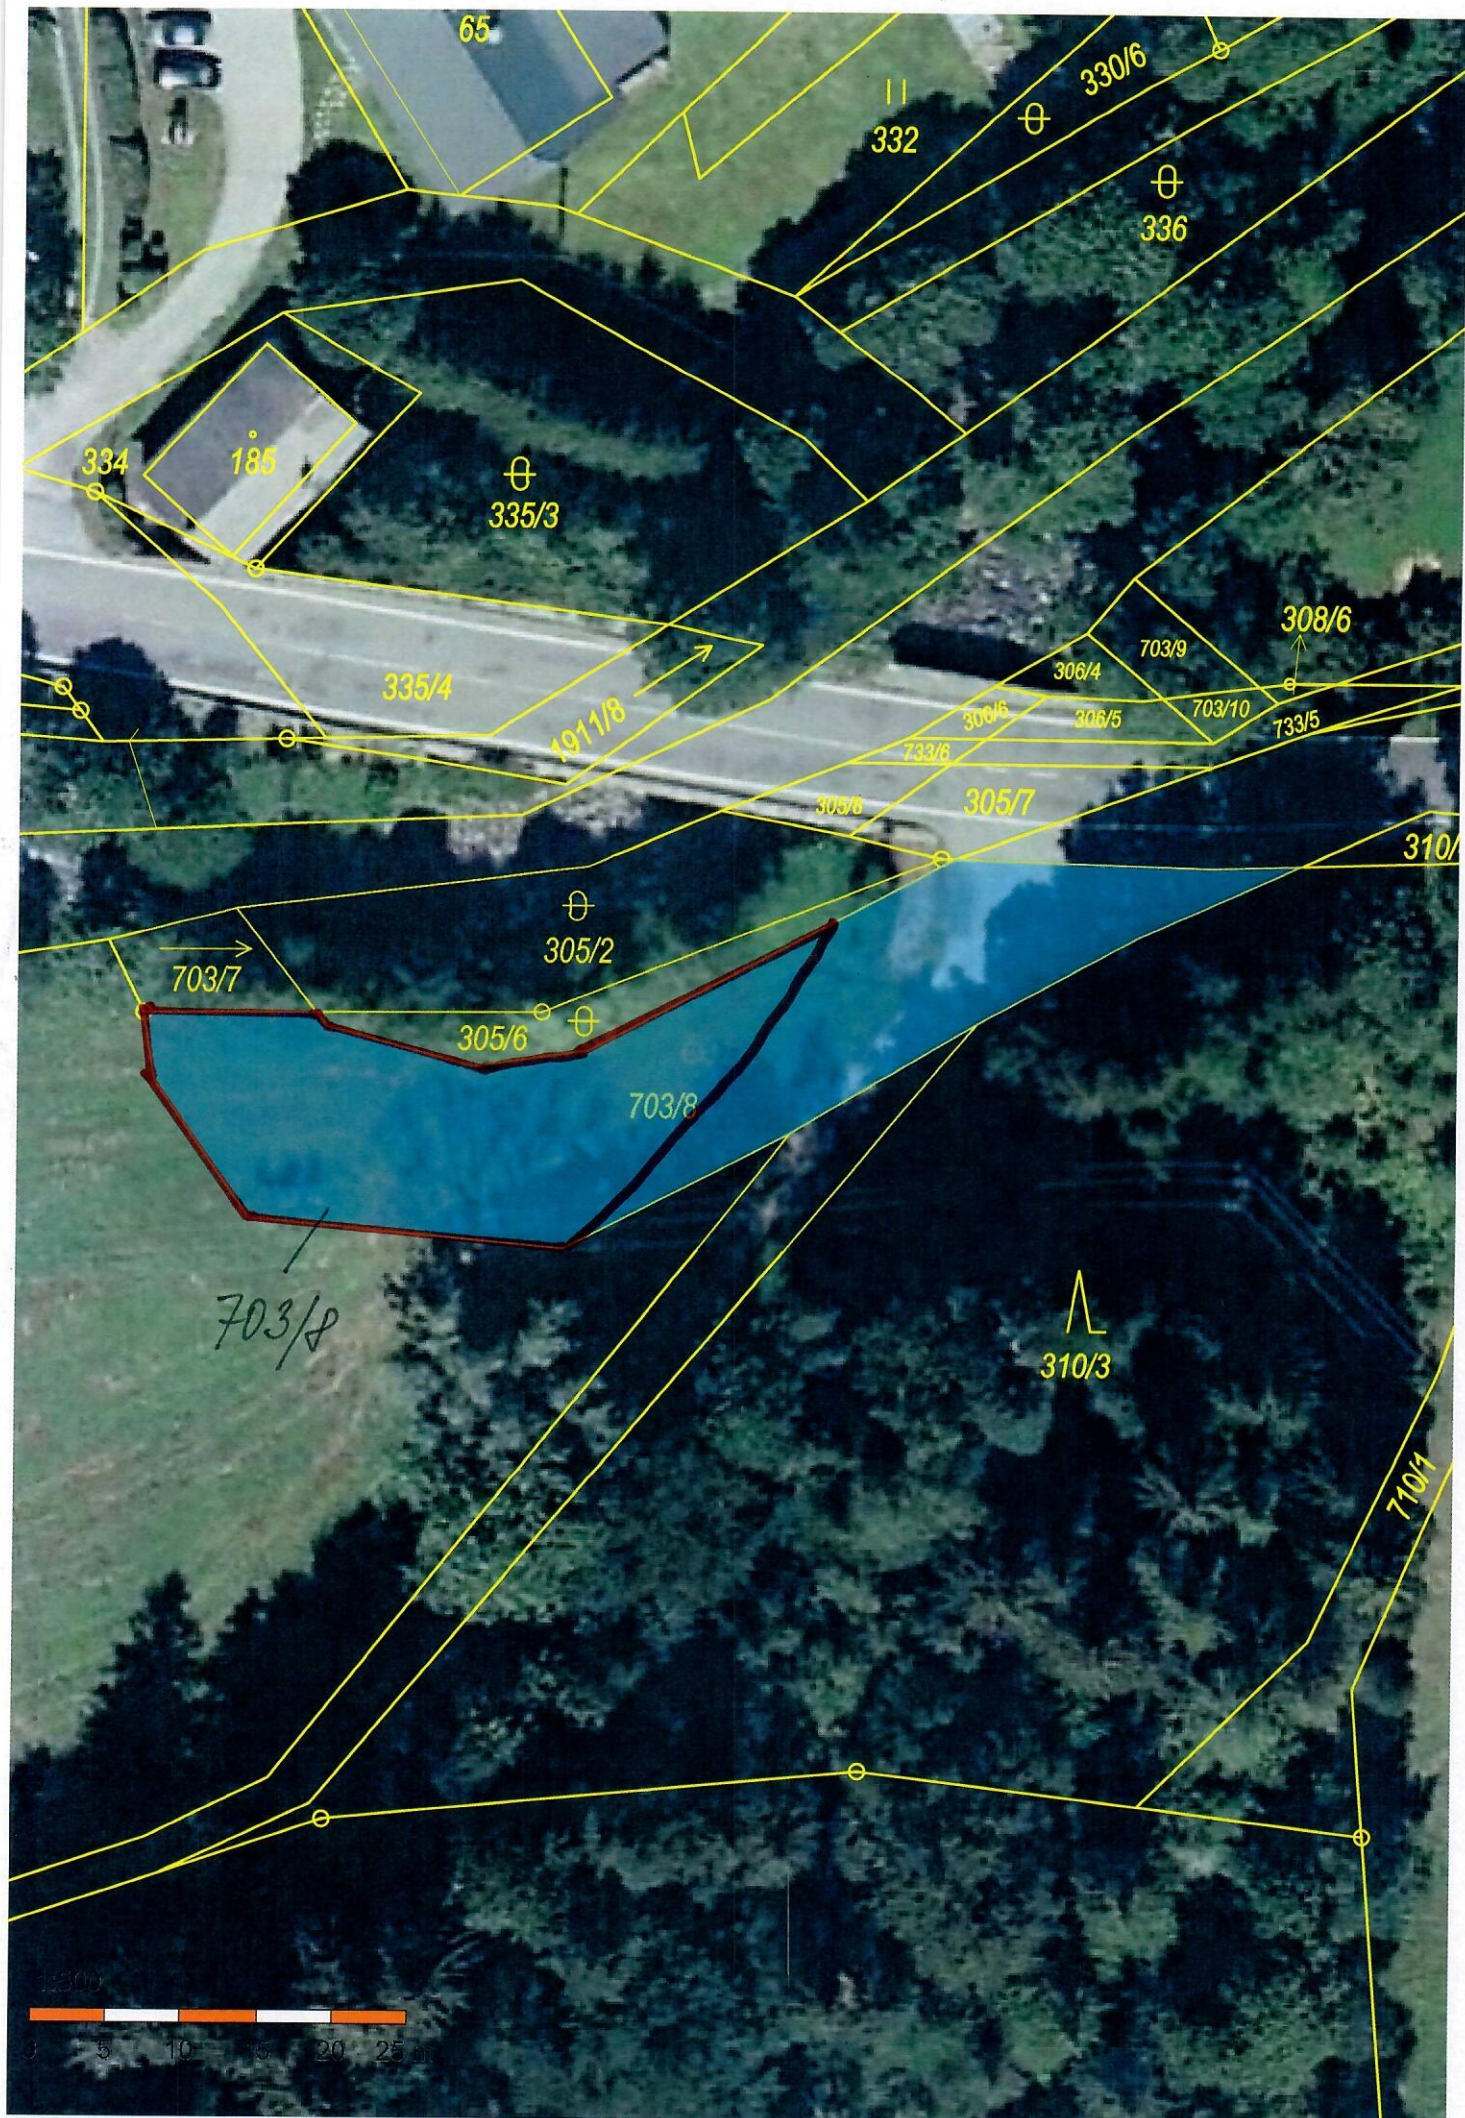

PARCELA c. 703/p = c. 426 m²



PARCELA č. 714 = část obce 1908 m²

2962

711

-711

CUZK

1:1 000





PARCELA c. 170/5 = 201 m²



PARCELA č. 65/13 = ČÁST 009 1763 m²

